

SOUTHWEST ONE, L.P.  
3965 W. Northwest Highway Suite 200  
Dallas, Texas 75200

1

130500

— 6 —


7. Lot 51 and Lot 52 will have access from Company Map only.

## Mountain Lakes

FINAL PLAT OF  
MOUNTAIN

**256 Single Family Lots  
ERATH COUNTY, TEXAS**

SHEET 1 OF 4

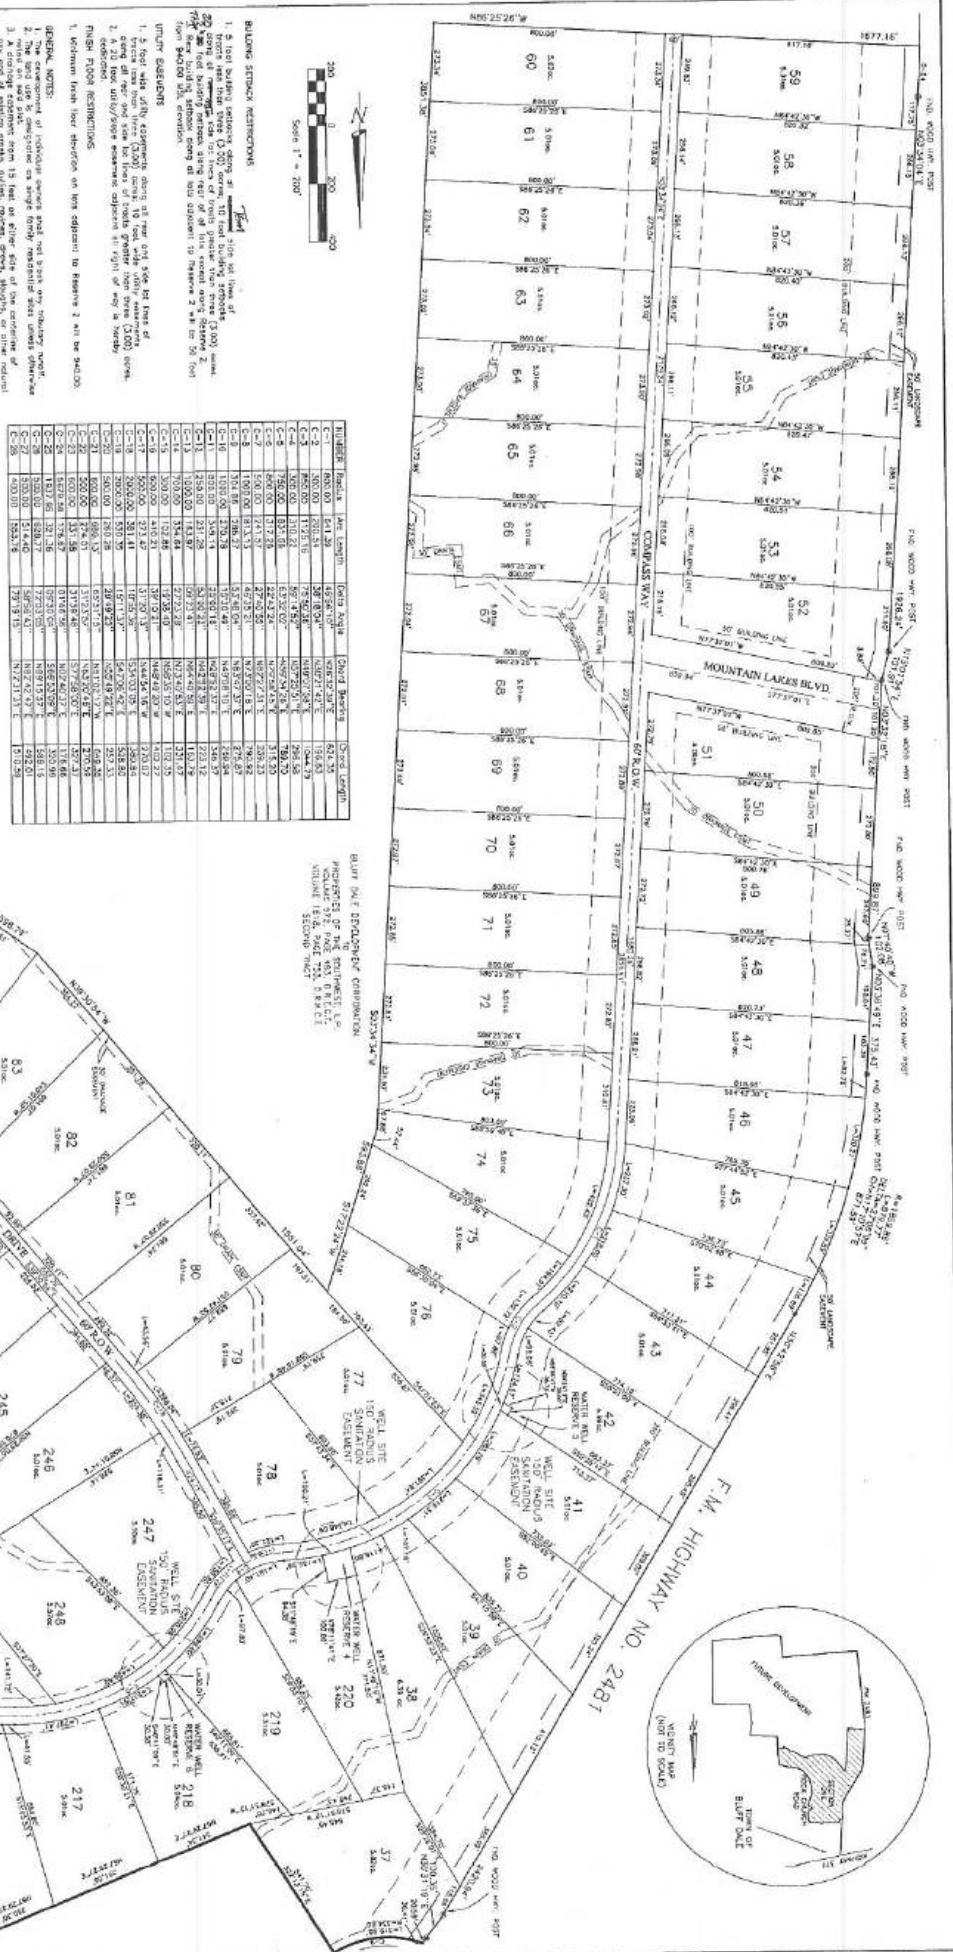

SEE SHEET 2

# FINAL PLAT OF MOUNTAIN LAKES

SECTION ONE  
867.74 ACRES

256 Single Family Lots  
ERATH COUNTY, TEXAS

SHEET 2 OF 4  
APRIL 2000



owner & occupant:  
**bluegreen**  
BLUESHEN SOUTHWEST ONE, L.P.  
3800 W. Northway Highway Suite 200  
Dallas, Texas 75220  
Surveyor:  
**Baird, Hampton & Brown, Inc.**  
Engineering & Surveying  
3800 W. Northway Highway Suite 200  
Dallas, Texas 75220


200  
0  
200  
400

Scale 1" = 200'

SEE SHEET 3

ROCK CHURCH

ROAD

WATER

WELL







